



STUDIO AND PRODUCTION OFFICE

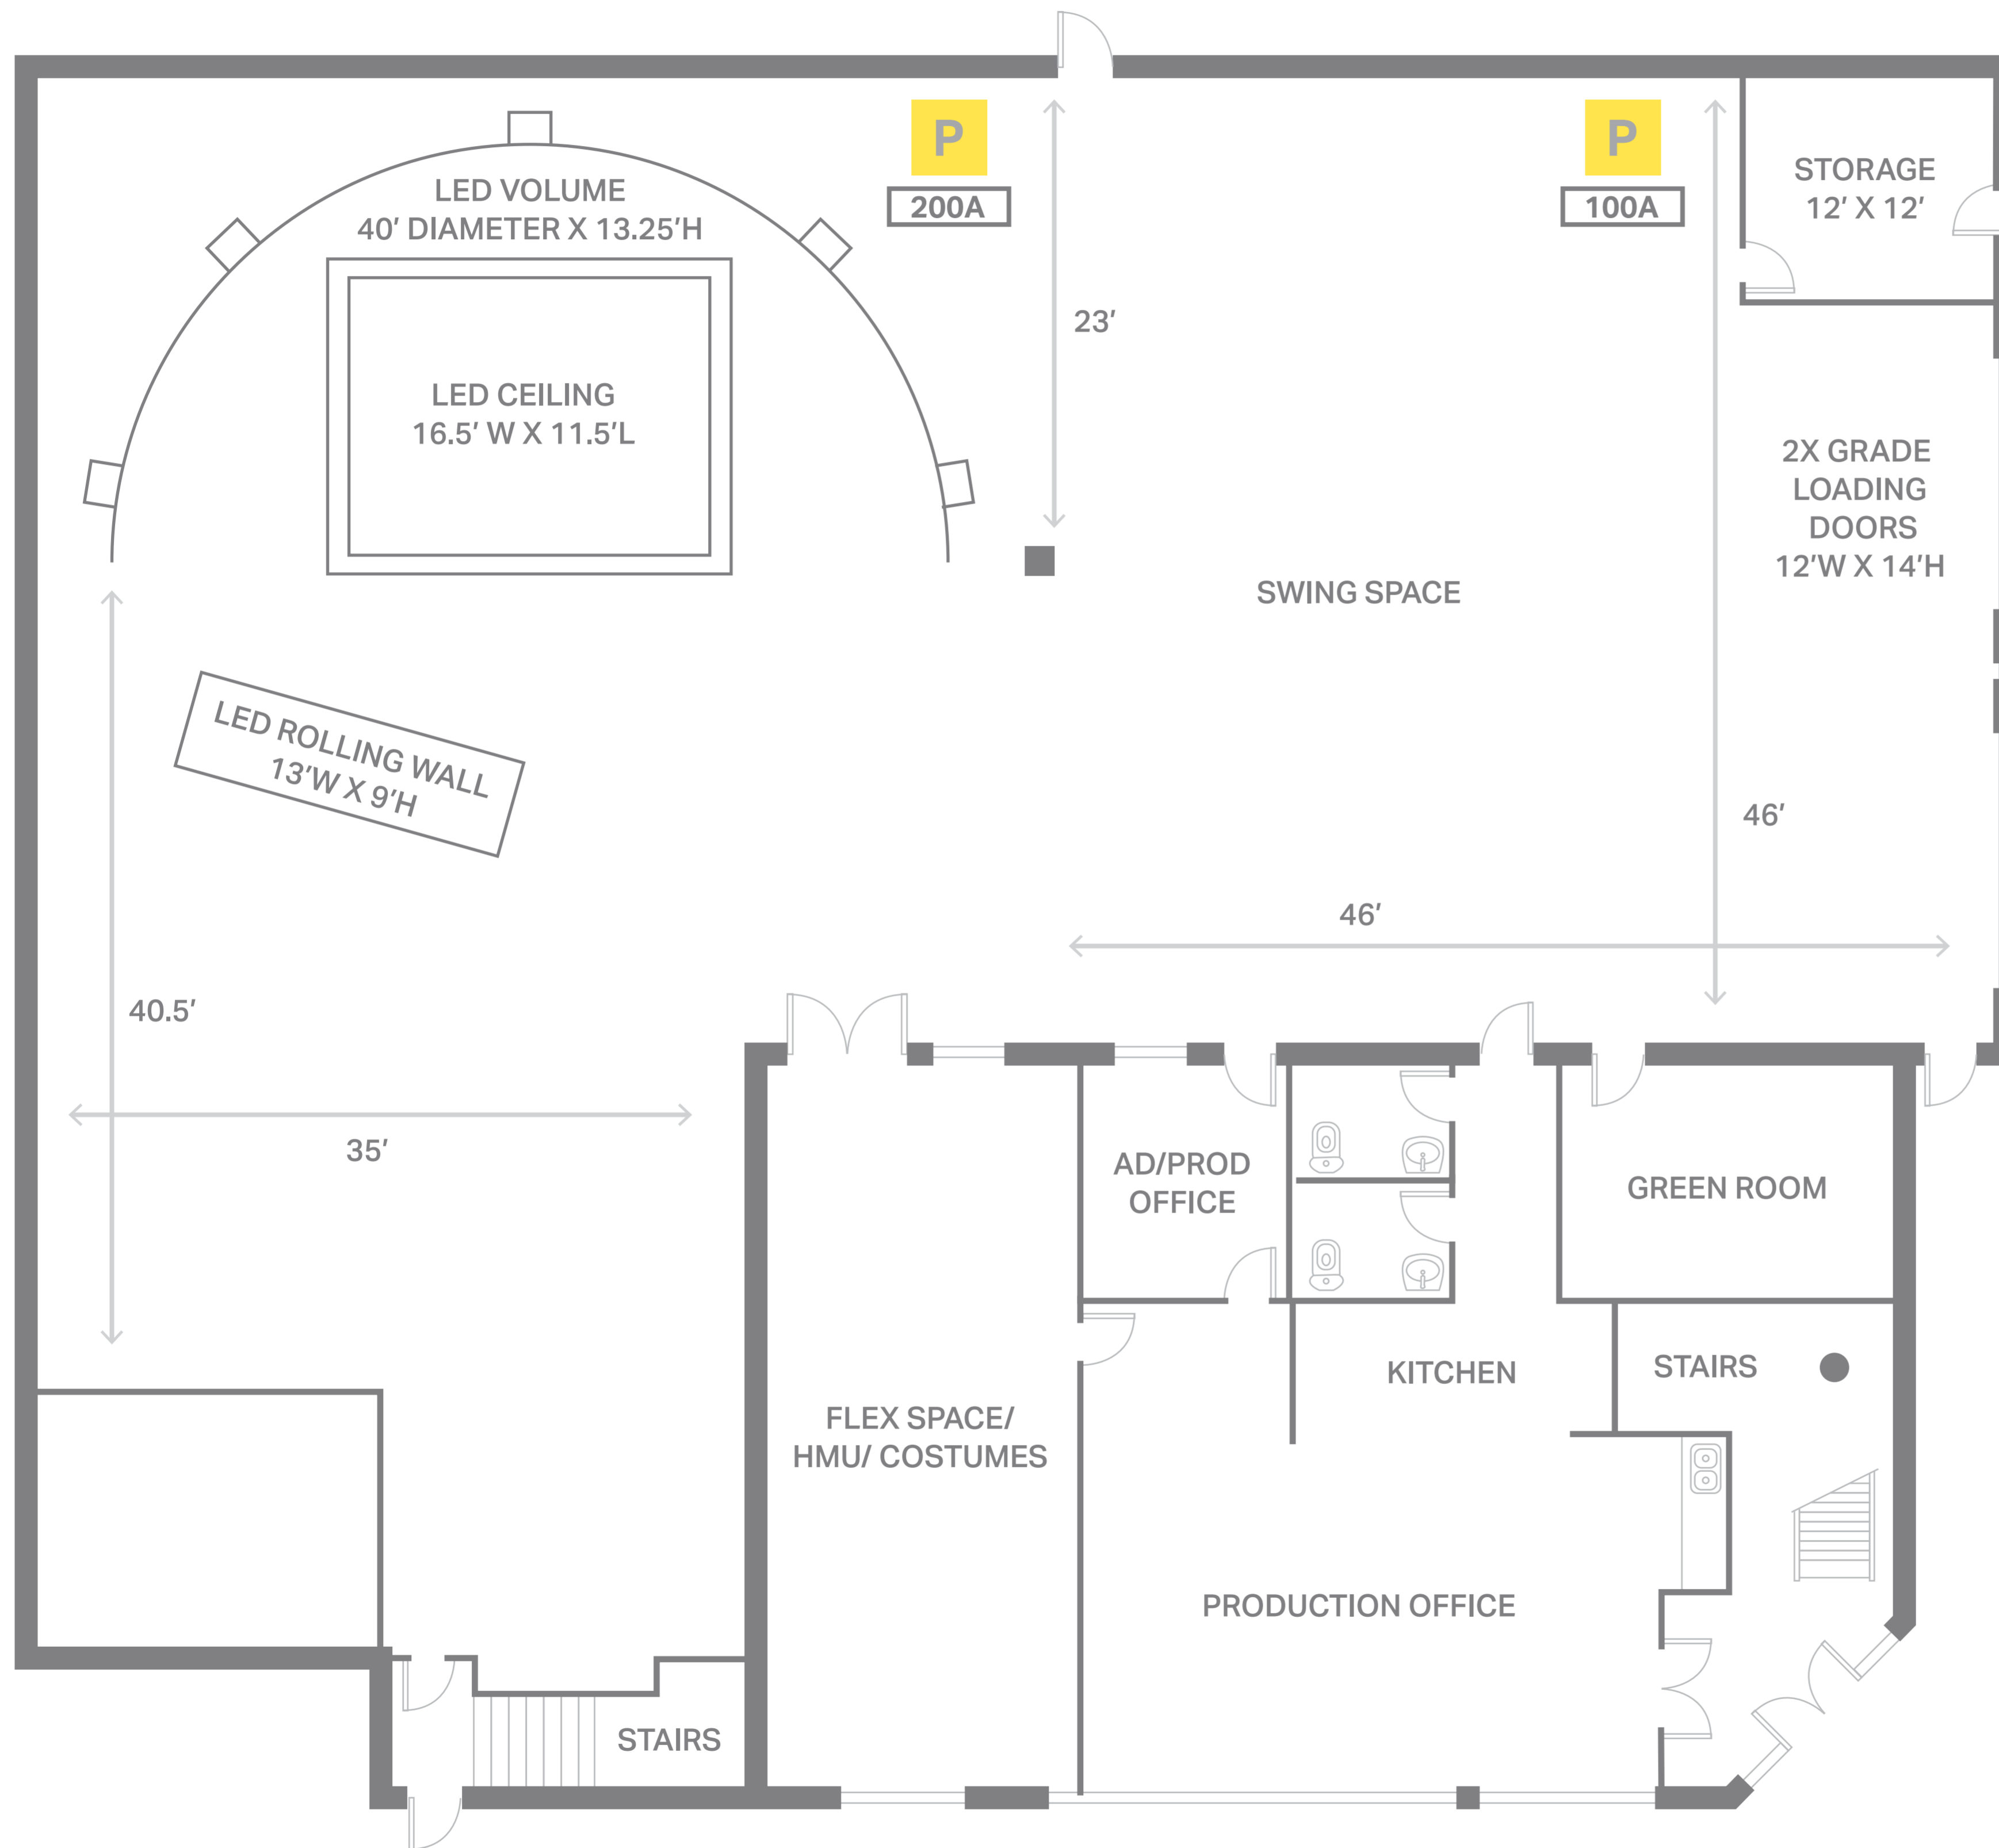

**VIRTUAL
PRODUCTION
HOUSE™**
VANCOUVER

7858 Hoskins St #110
Delta, BC V4G 1M4

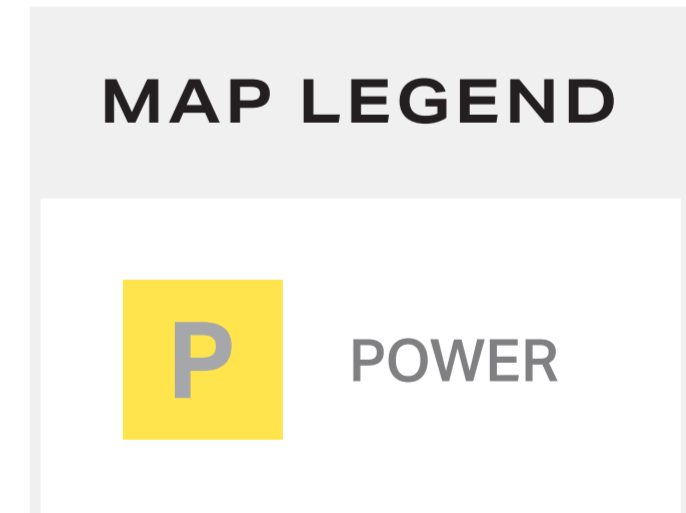

FLOOR PLAN

SCALE: 1/8"=1'0"