



SUN STAGE FACT SHEET

SUN STAGE – VIRTUAL PRODUCTION STAGE

Sun Stage operates as a turnkey, fully staffed virtual production volume with a 180° curved wall with **2.6mm deep black LED panels, a height-adjustable LED ceiling, and the world’s fastest hi-res real-time tracking solution.** Our stage is always accompanied by a dedicated on-set team of operators, artists, supervisors and facility support.

PRODUCTION AMENITIES

- Dedicated green room/makeup & wardrobe, restroom
- 1,500 ft² swing space for set build, overflow, gear
- Folding tables, chairs
- Parking on-site
- Scissor lift rental

DIMENSIONS

Studio	5,000 ft ²	465 m ²
Clear Height	20 ft	6 m
Stage Area	3,500 ft ²	325 m ²
LED Wall	W 37.4 ft x D 18.7 ft x H 13.1 ft	W 11.4 m x D 5.7 m x H 4 m
LED Ceiling	W 16.4 ft x L 16.4 ft	W 5 m x L 5 m
Tracking Volume	22,848 ft ³	647 m ³
Power	2x 400 amp 3-phase services	
Dedicated drive-in door	16 ft x 12 ft	4.8 m x 3.6 m

SHOOT DAY (12H)

\$22,000 + HST

BLEND DAY (10H)

\$16,000 + HST

SHOOT PACKAGE

\$35,000 + HST

Includes a shoot and blend day






LOCATION & FLOORPLAN

SUN STAGE

5,000 FT²

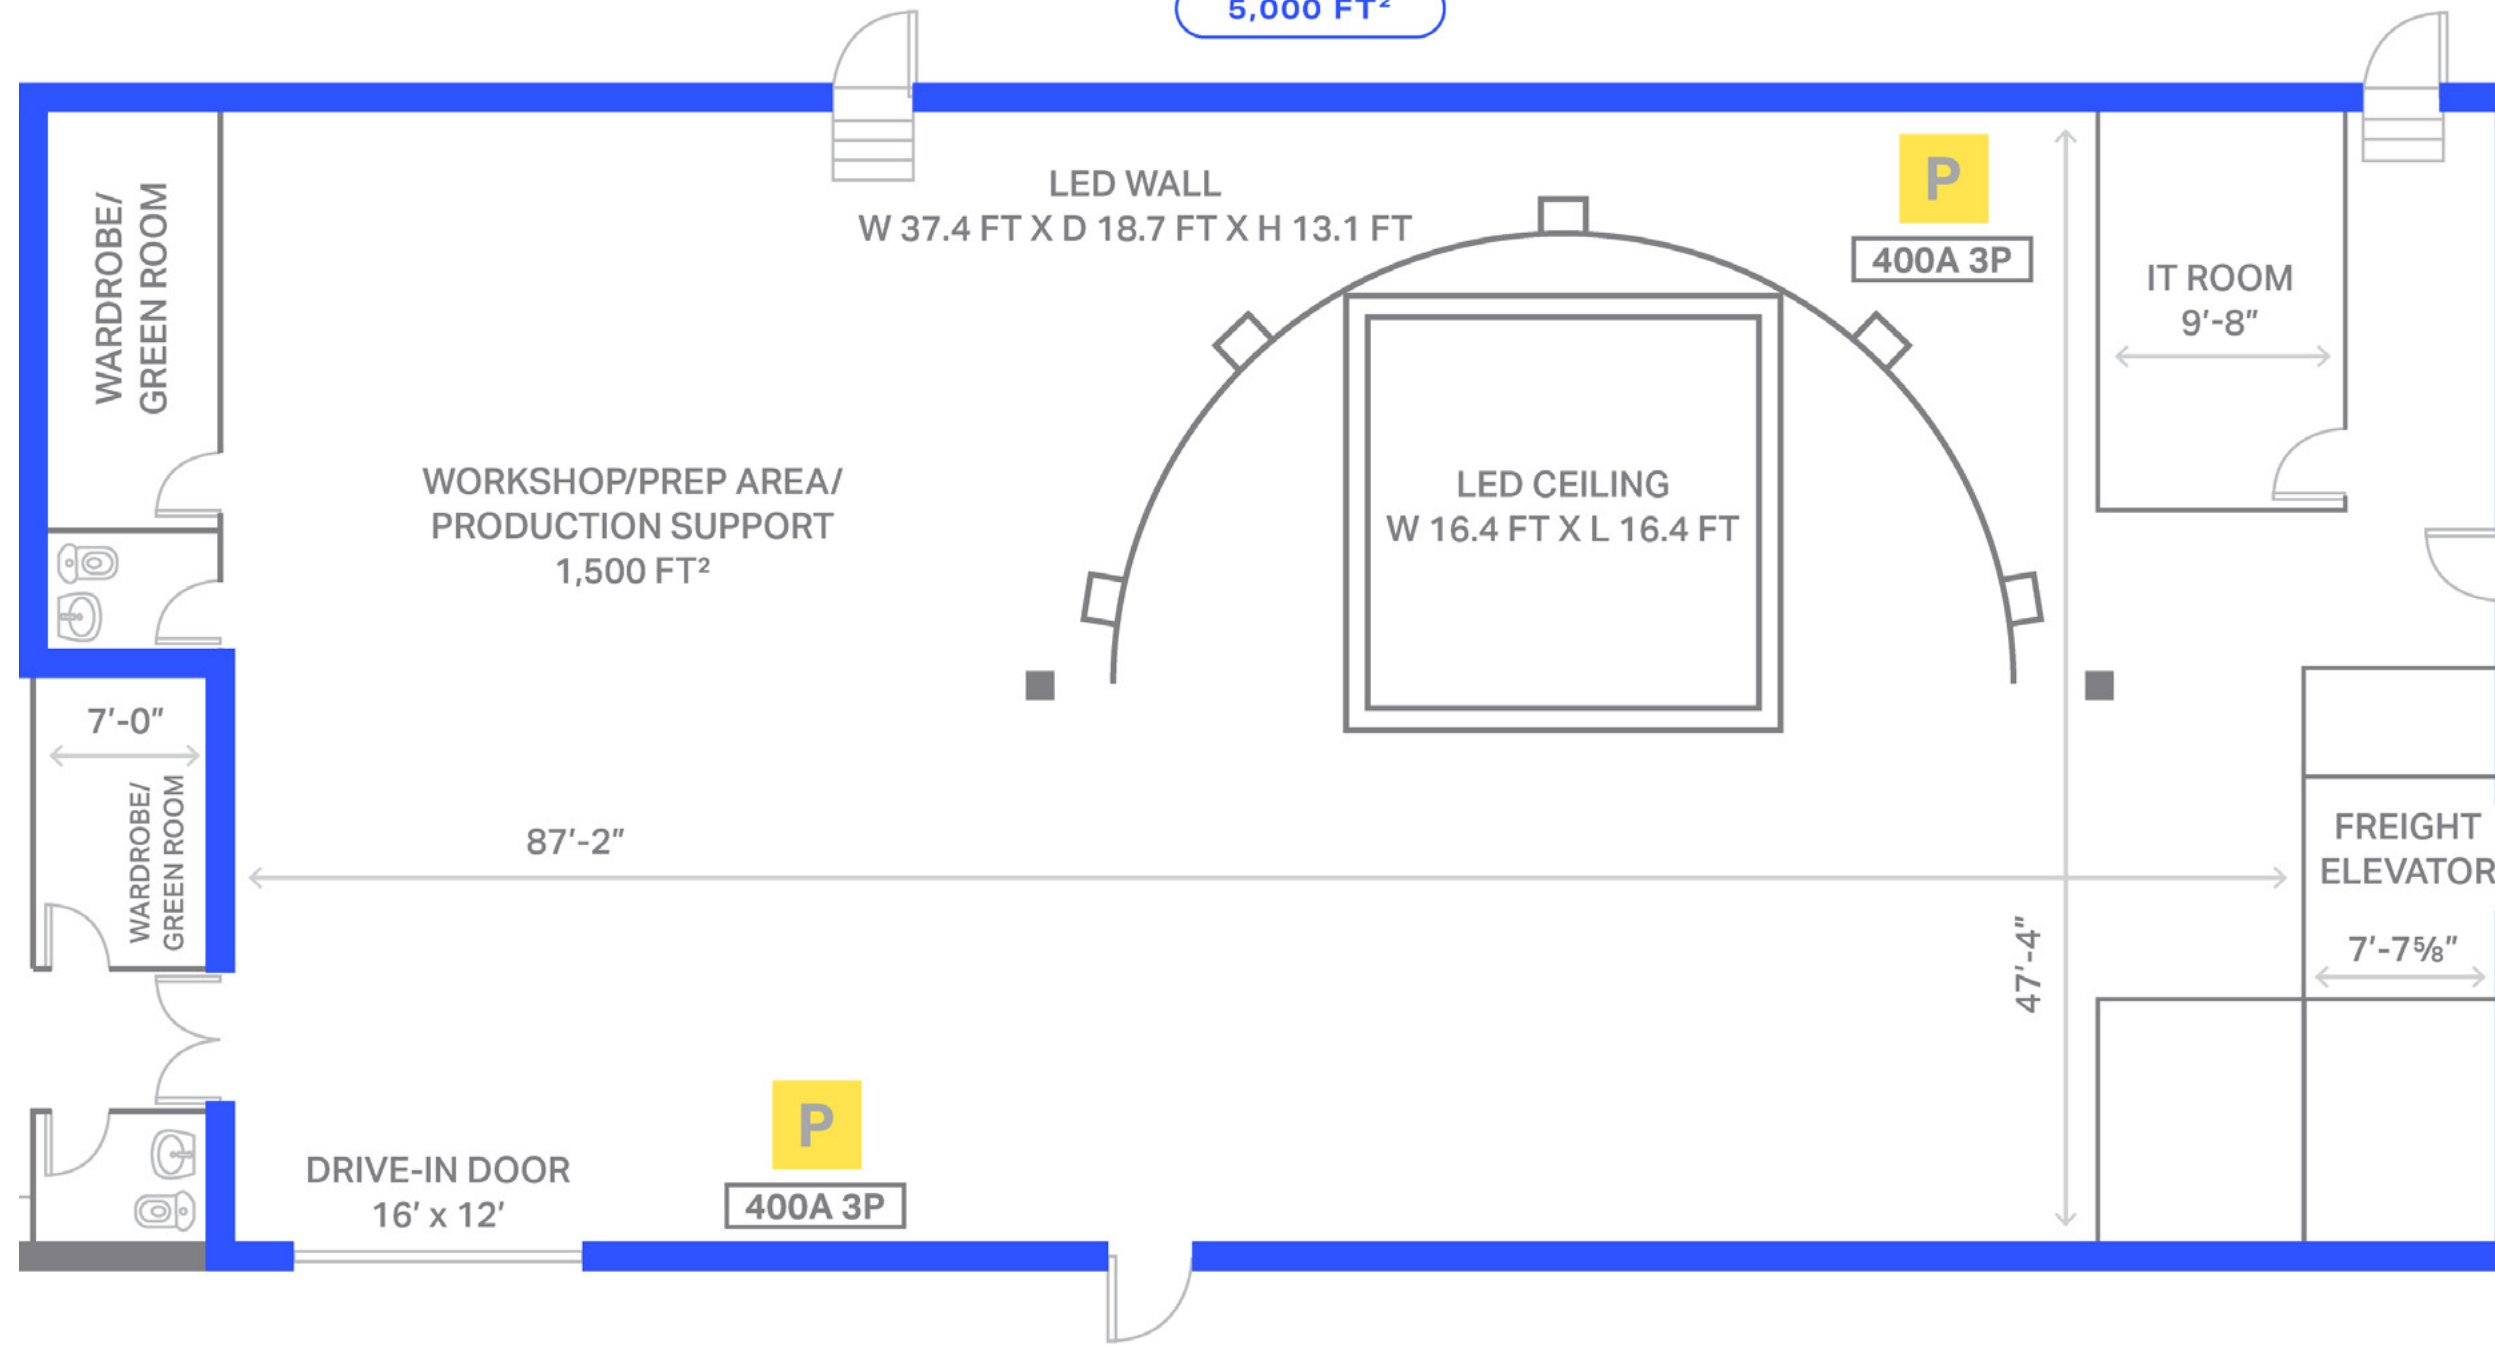

VPH FACILITIES FLOOR PLAN

SCALE: 1/8"=1'0"

MAP LEGEND

- PARKING
- POWER

ADDRESS

16 Ingram Drive
Toronto, ON M6M 2L6

VIEW LARGER MAP

